

TRANSFER OF WHOLE (Freehold or Leasehold)
Rule 72. Land Registration Rules, 1925)

County and District: Cumberland - Eden

Title No: ..

Property: Land forming part of Field Ordnance Survey Number 9012 at

Motherby

Date: 11th December 1992 In consideration of the sum of
ONE HUNDRED AND FIFTY POUNDS (£150.00) the receipt whereof is hereby
acknowledged ETHEL MARY HOLLIDAY of Penruddock Hall Penruddock Penrith
in the County of Cumbria HOWARD WILLIAM HOLLIDAY of 22 Appledore Avenue
Wollaton Nottingham and JOSEPHINE MARY WOOD of 37 Upperby Road Carlisle
in the said County of Cumbria (hereinafter called "the Transferors") as
TRUSTEES hereby transfer to NORTH WEST WATER LIMITED whose Registered
Office is at Dawson House Great Sankey Warrington Cheshire WA5 3LW
(hereinafter called "the Company") the land shown for the purpose of
identification delineated and edged red on the Plan marked A hereto
annexed and coloured red on the Plan marked B hereto annexed being part
of the land comprised in an Assent dated the 5th day of October One
thousand nine hundred and eighty five made by the said Ethel Mary
Holliday and Howard William Holliday in favour of the Transferors
The Company hereby covenants with the Transferors and their successors
in title that it will maintain the wall on the South westerly Westerly
and Northerly sides of the land hereby transferred shown marked with an
inward facing 'T' on the Plan marked A hereto annexed

IT IS HEREBY CERTIFIED that the transaction hereby effected does not
form part of a larger transaction or of a series of transactions in

SCALE - 1/100.

ER PETTERIL

TIMBER POST AND WIRE FENCE

EMERGENCY
OVERFLOW SCREENING
CHAMBER (UNDERGROUND)

PROPOSED CONTROL

A KIOSK

PROPOSED PUMPING
STATION (UNDERGROUND)


PROPOSED [STONE WALL

EXTENT OF DRY STONEWALL TO
BE REMOVED 247.19 ⁺

PROPOSED LAYBY WITH TARMAC SURFACING

CONCRETE KERB EDGING

NWW Properties Ltd.
Registered in England and Wales
Registered No. 2333311
Registered Office: Dawson House,
Great Sankey, Warrington, WA5 3LW
VAT No. 483 7973 87

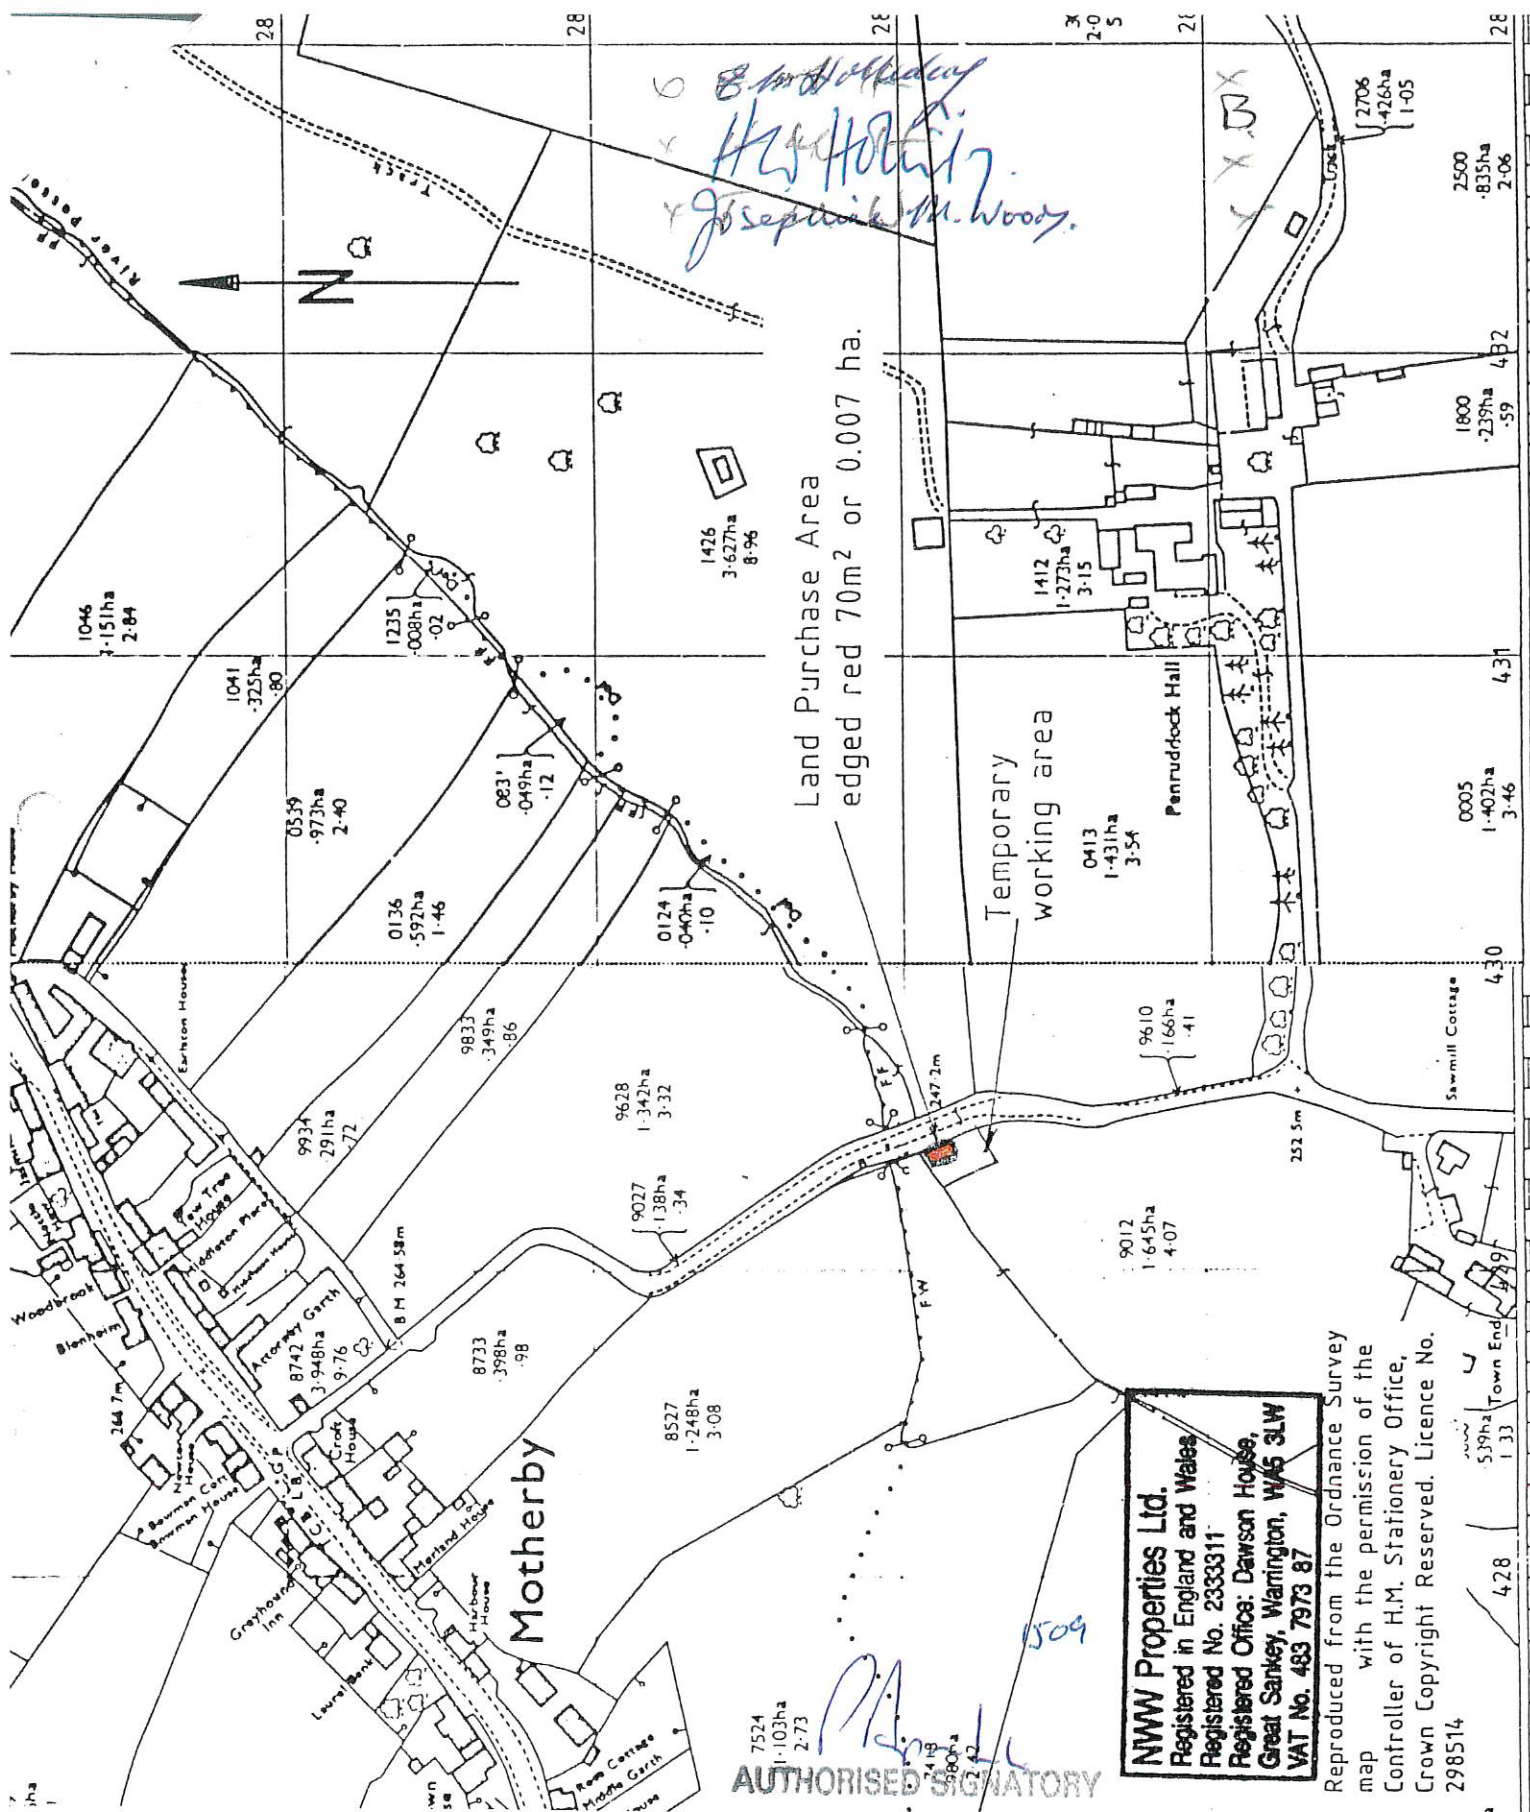

ENGINEERING

Title:

MOTHERBY & PENRUDDOCK
WwTW IMPROVEMENTS

DRG No 6

Owner

Mrs. E.M. Holliday
Penruddock Hall
Penruddock
Penrith CA11 ORD

Occupier

O.S. Sheet No.

NY 4228

Parcel No.

9012

Scales

1/2500

respect of which the amount or value or the aggregate amount or value of
the consideration exceeds TWO HUNDRED AND FIFTY THOUSAND POUNDS
(£250,000)

SIGNED as a Deed by the said Ethel Mary)
Holliday in the presence of:-)

E. M. Holliday

Ch. Amos
Secy. to
Parish

SIGNED as a Deed by the said Howard)
William Holliday in the presence of:-)

H. W. Holliday

Ch. Amos

SIGNED as a Deed by the said Josephine)
Mary Holliday in the presence of :-)

Josephine M. Wood

Ch. Amos

THE COMMON SEAL of North West Water)
Limited was hereunto affixed in the)
presence of :-

Ann L.

Authorised Signatory.

